

1" CL.

3"

2" DIAMETER HOLE


4-35I AT 4" EACH WAY

5" DIA.

3

CUT OFF EXCESS DIAPHRAGM BAR 1" FROM BEAM FACE.

RECESS DETAIL FOR DIAPHRAGM BAR ENDS

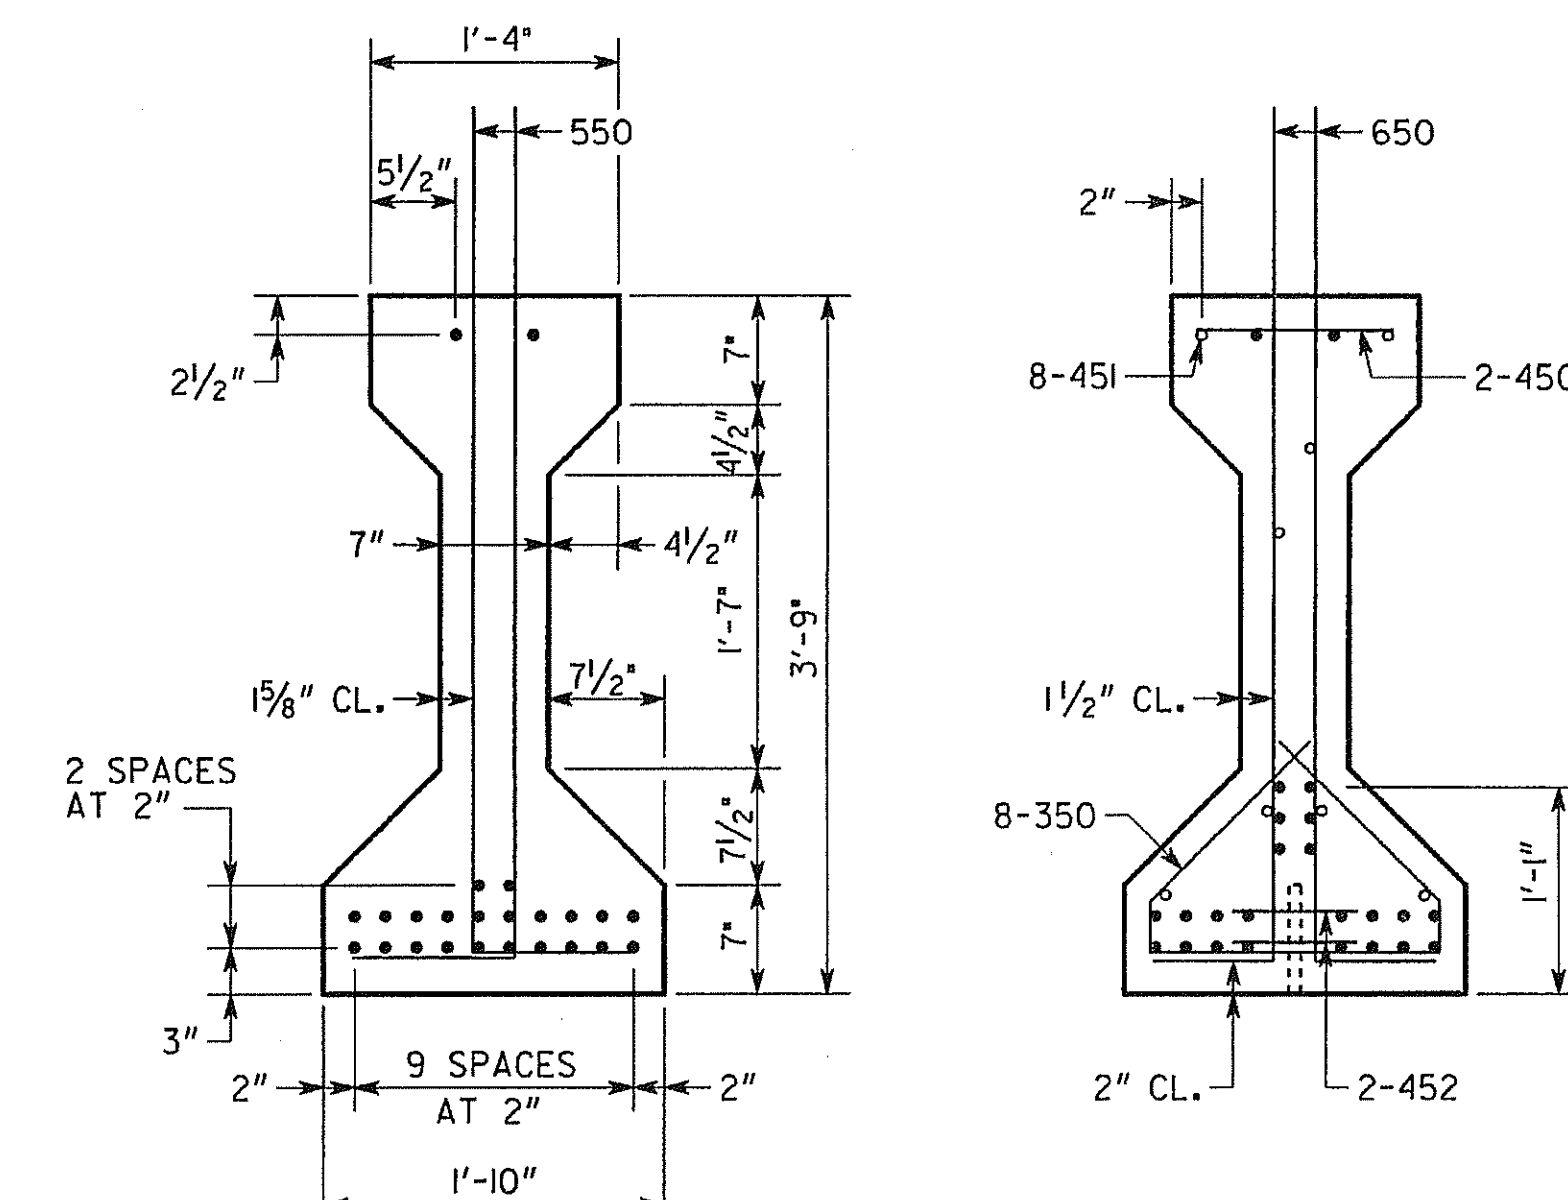

SECTION AT END

[illegible]

DRAWING NO.	35-21
BRIDGE SHEET	10 OF 23

[illegible]

DESIGNED <u>WMD</u>	CHECKED <u>DLC</u>	REVIEWED <u>WEI</u>
DRAWN <u>WMC</u>	DESIGN GROUP <u>--</u>	APPROVED <u>BFR</u>